


**END SECTION**  
SCALE 1:25

**SIDE SECTION**  
SCALE 1:25

**PRODUCT NOTE:**

1. TESTED AND APPROVED FOR INSTALLATIONS UP TO 5000mm DEEP.
2. 300mm RISERS AVAILABLE.
3. LARGE RANGE OF CONCRETE SURROUNDS AND COVERS TO SUIT ALL LOAD RATINGS.
4. MPA RATING FOR GRC - 60 mpa @ 28 DAYS.
5. AVAILABLE EXTRAS:  
-STEP IRONS  
-SUPPORT FRAME & WORK PLATFORMS FOR ABOVE GROUND INSTALLATIONS.
6. OTHER PVC PIPE SIZES AVAILABLE UPON REQUEST
7. INSTALLATION INSTRUCTIONS MUST BE FOLLOWED.
8. COVER WILL ADD TO OVERALL DEPTH.

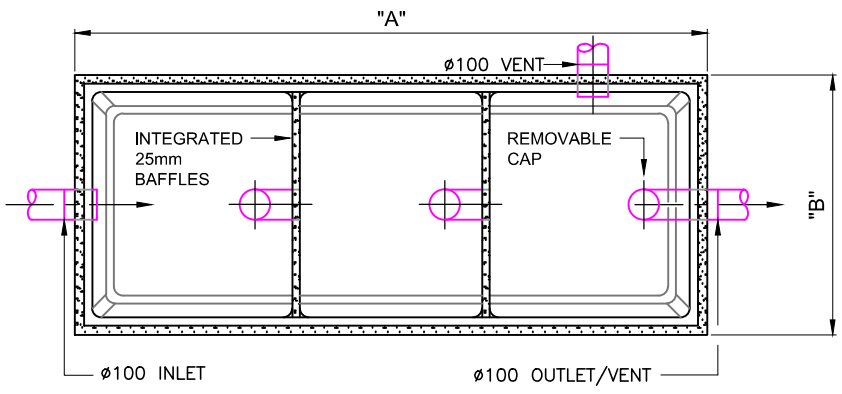


**OPEN TANK PLAN VIEW**  
SCALE 1:25

PRODUCT CODE	CAPACITY (L)	A	B	C	D	E	F	G	MASS (KG)
WATI 1	760	2050	860	1370	550	750	800	650	500
WATI 2	1000	2050	860	1370	700	600	650	500	500
WATI 3	1500	2050	860	1670	1050	550	600	450	610
WATI 4	2000	2050	860	1950	1400	500	550	400	720

**SPECIFICATION**

Glass Reinforced Concrete Triple Interceptor must be free of steel reinforcement to prevent corrosion.  
 Triple Interceptor to be Mascot Engineering GRC ..... litre, model number WATI ..... complete with Gastight Access Covers to suit Class ..... load rating to AS3996.  
 Products to be installed as per the manufacturers installation instructions

© Copyright

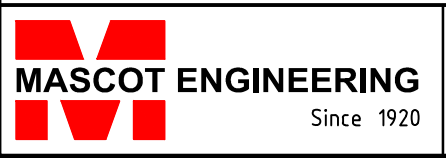

PRODUCT DESCRIPTION:  
**WA TRIPLE INTERCEPTOR**  
 (Petrol and Oil Trap)

ph: 1300 885 295  
 fax: 1300 885 296  
 email: sales@mascoteng.com.au  
 www.mascotengineering.com.au

SCALE:  
**1:25**

REVISION:  
**A**

DRAWING NO:  
**TW.WA.TI.001**