
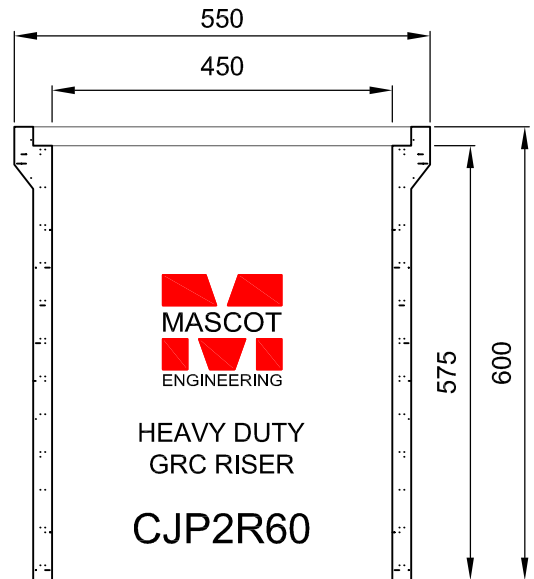
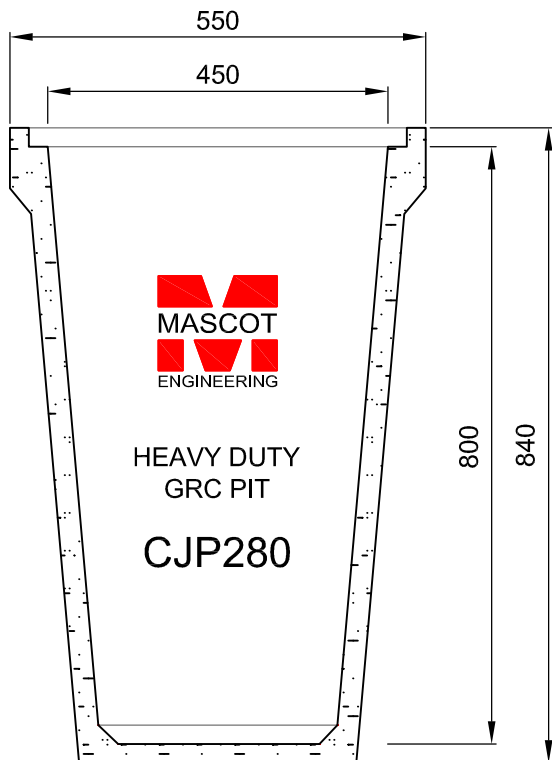
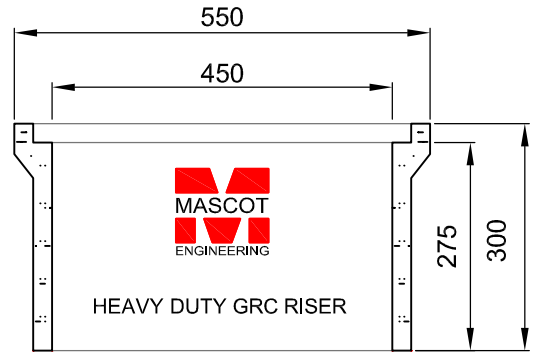


MASCOT ENGINEERING G.R.C.
GLASS REINFORCED CONCRETE
CABLE PITS & RISERS DETAILED DRAWING
CJP250 / CJP280 / CJP2R30 / CJP2R60

450mm x 450mm PIT CHAMBER
ELECTRICAL & COMMUNICATION PITS & RISERS

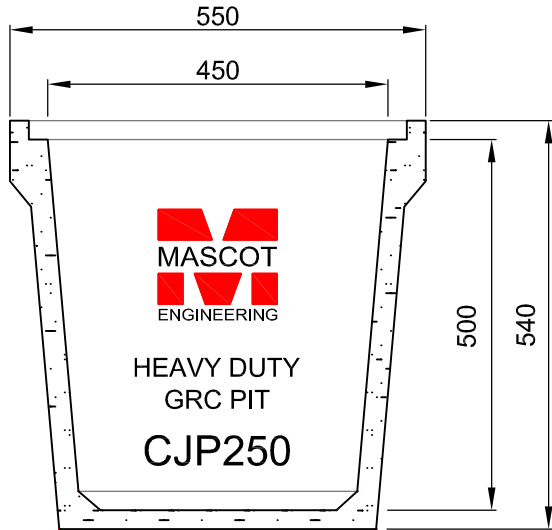

Covers available in all Class ratings (AS3996)

- GRC Pedestrian Duty Drop in Covers
- Steel checker plate GMS
- Cast Iron Infill Covers and frames
- Gas & Air Tight Iron Covers and frames
- Concrete surrounds
- Drawings available upon request

For any further queries, contact Head Office on 1300 885 295, or your local representative.

SCALE 1:10

REVISION:

© Copyright

A

DRAWING No:

CJP2