



MASCOT ENGINEERING GROUP

Since 1920

HEAD OFFICE

37 Tarlington Place, Smithfield NSW 2164

ph: 1300 885 295

fax: 1300 885 296


email: sales@mascoteng.com.au

www.mascotengineering.com.au


**MASCOT ENGINEERING G.R.C.
GLASS REINFORCED CONCRETE
CABLE PITS & RISERS DETAILED DRAWING
CJP690 / CJP6R30 / CJP6R60**

**1200mm x 1200mm PIT CHAMBER
ELECTRICAL & COMMUNICATION PITS & RISERS**


CJP690

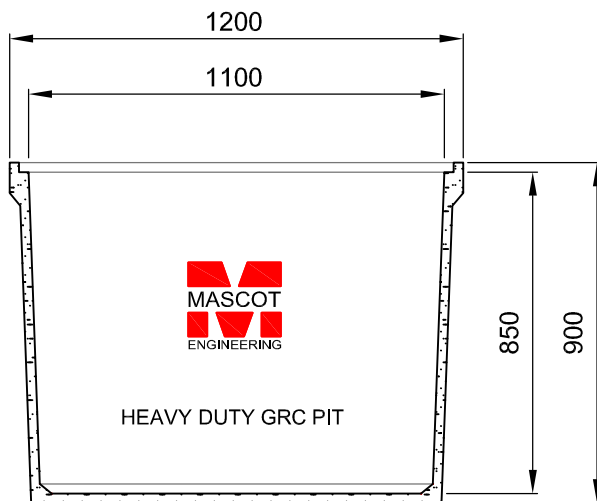

CJP6R30

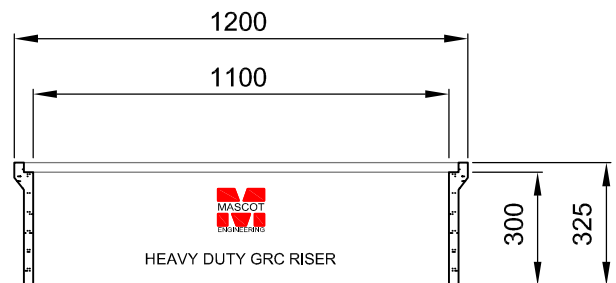

CJP6R60

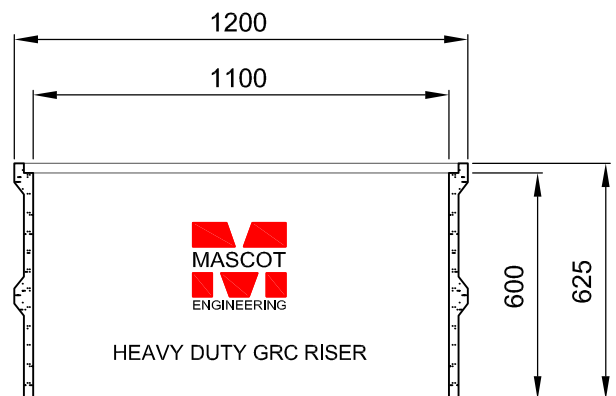

Covers available in all Class ratings (AS3996)

- Steel checker plate (GMS)
- Cast Iron infill covers and frames
- Gas & Air Tight Iron Covers and frames
- Concrete surrounds
- Drawings available upon request

For any further queries, contact Head Office on 1300 885 295, or your local representative.

SCALE 1:20

REVISION:

© Copyright

A

DRAWING No:

CJP6