



**MASCOT ENGINEERING GROUP**

Since 1920

HEAD OFFICE

37 Tarlington Place, Smithfield NSW 2164

ph: 1300 885 295


fax: 1300 885 296

email: sales@mascoteng.com.au


www.mascotengineering.com.au

**MASCOT ENGINEERING G.R.C.  
GLASS REINFORCED CONCRETE  
CABLE PITS DETAILED DRAWING  
CJP970**

**585mm x 245mm PIT CHAMBER  
ELECTRICAL & COMMUNICATION PITS**

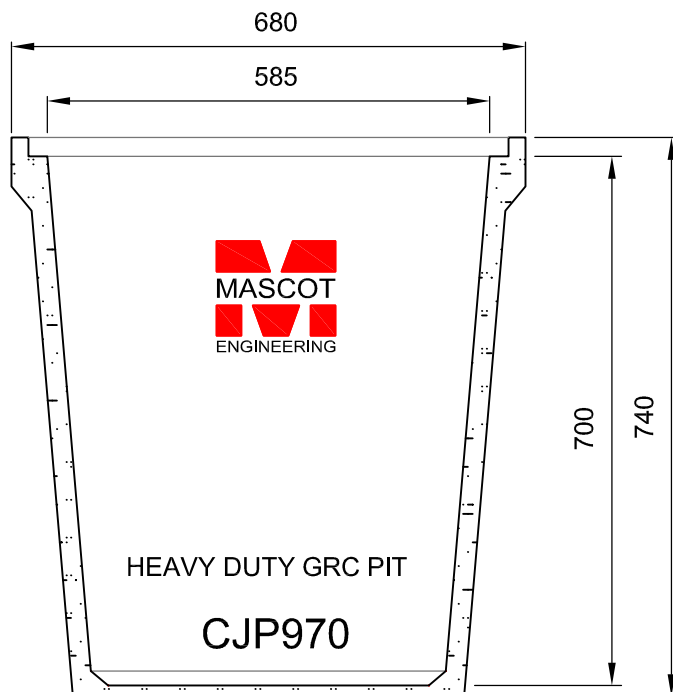

**SECTION VIEW**

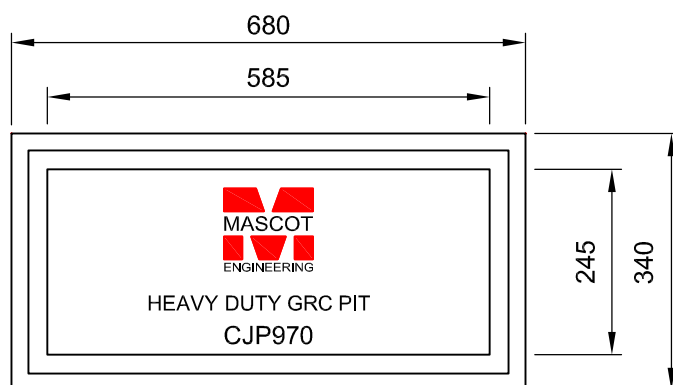

**PLAN VIEW**

Covers available in all Class ratings (AS3996)

- GRC Pedestrian Duty Drop in Covers
- Steel checker plate (GMS)
- Cast Iron infill covers and frames
- Gas & Air Tight Cast Iron Covers and frames
- Drawings available upon request

For any further queries, contact Head Office on 1300 885 295, or your local representative.

SCALE 1:10

REVISION:

© Copyright

A

DRAWING No:

**CJP9**