



MASCOT ENGINEERING GROUP

Since 1920

HEAD OFFICE

37 Tarlington Place, Smithfield NSW 2164

ph: 1300 885 295






fax: 1300 885 296

email: sales@mascoteng.com.au

www.mascotengineering.com.au

**MASCOT ENGINEERING G.R.C.
GLASS REINFORCED CONCRETE
DRAINAGE PITS & RISERS DETAILED DRAWING
DS350 / DS380 / DS3R175 / DS3R30 / DS3R60**

**600mm x 600mm PIT CHAMBER
DRAINAGE PITS & RISERS**

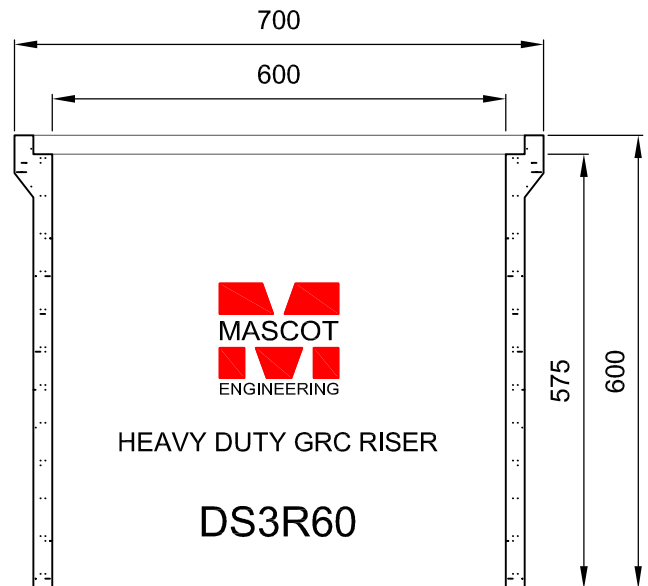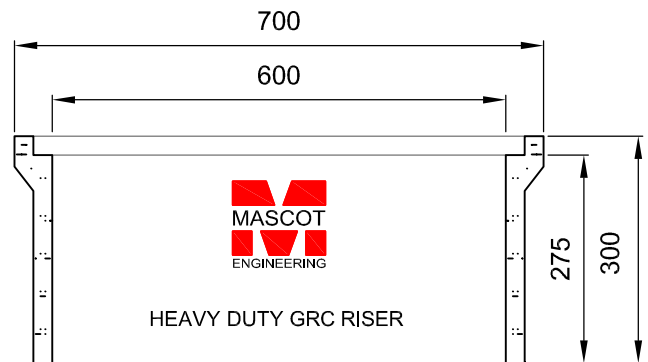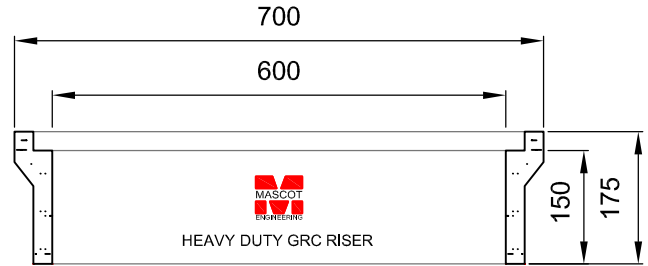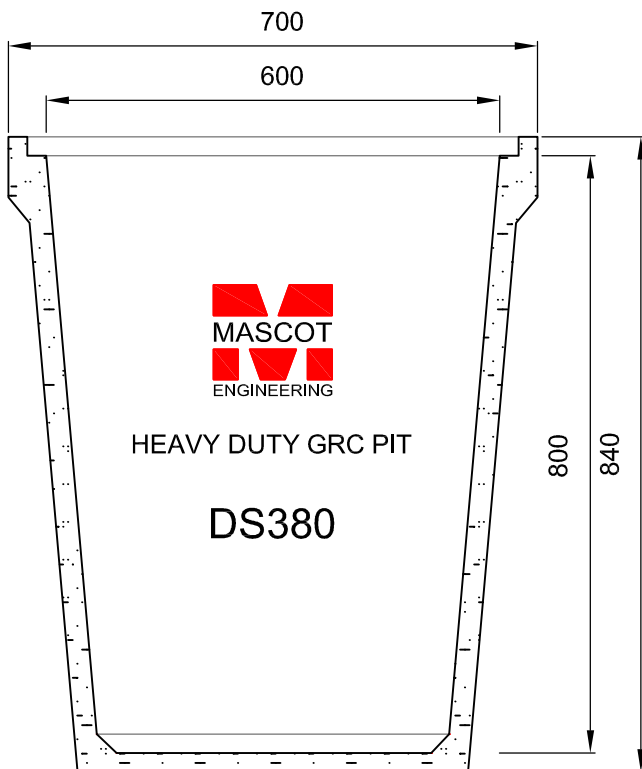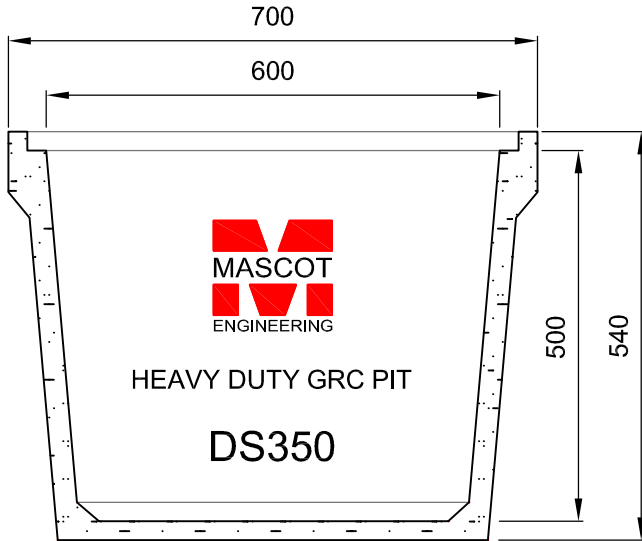

Grates available in all Class ratings (AS3996)

- Drop in GMS Grate (available in heel-proof grate)
- Hinged and Bolt Down GMS Grate and Frame
- Steel Checker Plate (GMS)
- Concrete surrounds with Hinged and Bolt Down GMS Grate
- Drawings available upon request

For any further queries, contact Head Office on 1300 885 295, or your local representative.

SCALE 1:10

REVISION:

© Copyright

A

DRAWING No:

DS3