



MASCOT ENGINEERING GROUP

Since 1920

HEAD OFFICE

37 Tarlington Place, Smithfield NSW 2164

ph: 1300 885 295

fax: 1300 885 296


email: sales@mascoteng.com.au

www.mascotengineering.com.au


MASCOT ENGINEERING G.R.C.
GLASS REINFORCED CONCRETE
DRAINAGE PITS & RISERS DETAILED DRAWING
DS690 / DS6R30 / DS6R60

1200mm x 1200mm PIT CHAMBER
DRAINAGE PITS & RISERS


DS690

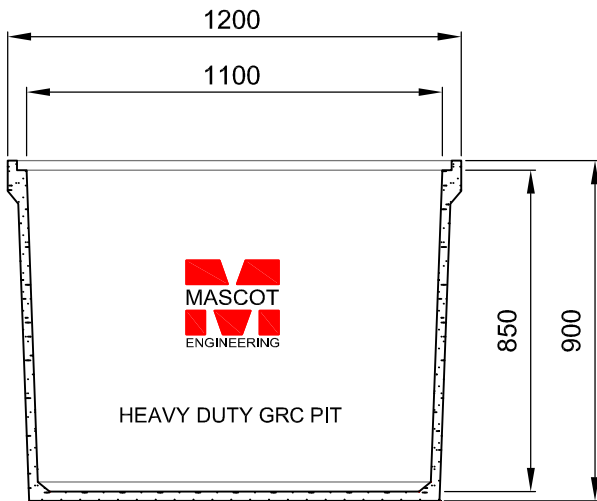

DS6R30

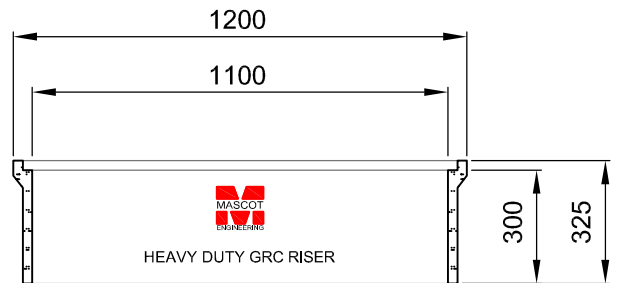

DS6R60

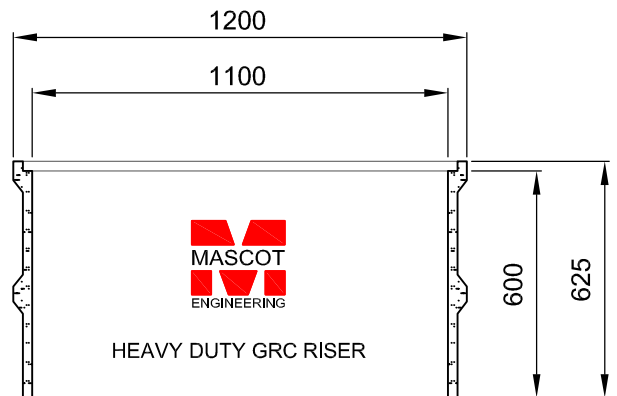

Grates available in all Class ratings (AS3996)

- Drop in GMS Grate (available in heel-proof grate)
- Hinged and Bolt Down GMS Grate and Frame
- Steel Checker Plate (GMS)
- Concrete surrounds with Hinged and Bolt Down GMS Grate
- Drawings available upon request

For any further queries, contact Head Office on 1300 885 295, or your local representative.

SCALE 1:20

REVISION:

© Copyright

A

DRAWING No:

DS6