


**END SECTION**  
SCALE 1:25

**SIDE SECTION**  
SCALE 1:25

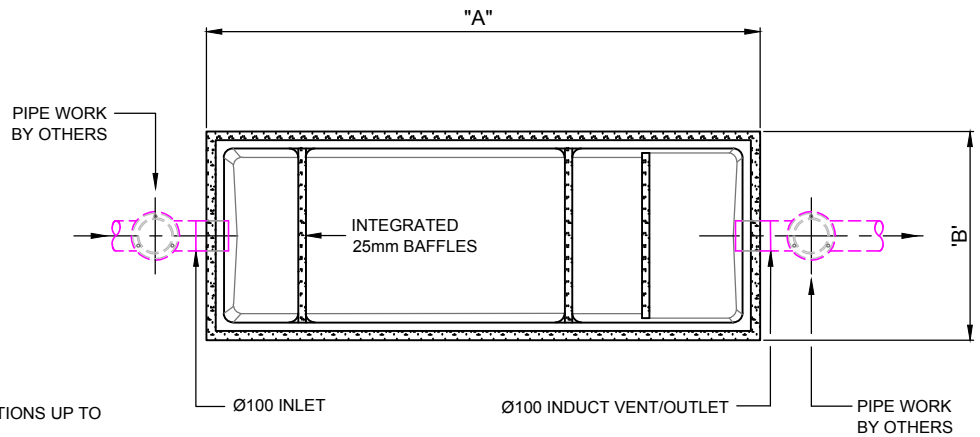

**OPEN TANK PLAN VIEW**  
SCALE 1:25

**PRODUCT NOTE:**


1. TESTED AND APPROVED FOR INSTALLATIONS UP TO 5000mm DEEP.
2. 300mm RISERS AVAILABLE.
3. LARGE RANGE OF CONCRETE SURROUNDS AND COVERS TO SUIT ALL LOAD RATINGS.
4. MPA RATING FOR GRC - 60 mpa @ 28 DAYS.
5. AVAILABLE EXTRAS:  
-STEP IRONS  
-SUPPORT FRAME & WORK PLATFORMS FOR ABOVE GROUND INSTALLATIONS.
6. OTHER PVC PIPE SIZES AVAILABLE UPON REQUEST
7. INSTALLATION INSTRUCTIONS MUST BE FOLLOWED.
8. COVER WILL ADD TO OVERALL DEPTH.

PRODUCT CODE	CAPACITY (L)	A	B	C	D	E	F	MASS (KG)
SS100	1000	1830	690	1620	1245	280	1145	250
SS150	1500	2610	870	1765	1265	280	1165	590
SS200	2000	2610	870	2065	1565	280	1465	690

**SPECIFICATION**

Glass Reinforced Concrete Solids Settlement Tanks must free of steel reinforcement to prevent corrosion.  
Solids Settlement Tank to be Mascot Engineering GRC ..... litre, model number SS ..... complete with Gastight Access Covers to suit Class ..... load rating to AS3996.  
Products to be installed as per the manufacturers installation instructions

© Copyright

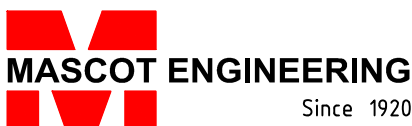

PRODUCT DESCRIPTION:

**SOLIDS SETTLEMENT TANKS**

ph: 1300 885 295  
fax: 1300 885 296  
email: sales@mascoteng.com.au  
www.mascotengineering.com.au

SCALE:

**1:25**

REVISION:

**A**

DRAWING NO:

**TW.SS.001**